

Jack Singer Concert Hall Stage Information

The sprung maple, tongue and groove deck has a natural wood finish and is 1.1m (43 - 3/4") high in relation to the first row of seating in the auditorium. The stage surface is supported by a double layer of 3/4" plywood, double layer of 2x4, and placed upon a rubber padded 1/2" plywood base. Permanent alterations to the floor (such as painting or cutting) are strictly prohibited and if drilling, screwing, or nailing into the deck is required, special arrangements need to be made prior to the date of load-in. The JSCH is equipped with a black Rosco "dance floor" that can be installed over the wooden deck.

Main floor off stage left:

All dressing rooms are equipped with a separate washroom. Room I has a full handicapped washroom. Rooms H & J also have a shower. All 3 rooms share 3 common telephone lines that may be arranged in any desired configuration.

Room H:	4.9m x 4.37m (16'1 x 14'4)3 make up stations
Room I:	4.67m x 4.37m (15'4 x 14'4)2 make up stations and an upright piano
Room J:	2.1m x 4.37m (6'11 x 14'4)1 make up station, traditionally used as a production office

Up one flight off stage left:

All dressing rooms are equipped with a separate washroom with shower. Each has a couple of make up stations.

Room K:	7.47m x 2.52m (24'6 x 8'3)
Room L:	4.63m x 4.63m (15'2 x 15'2)
Room M:	4.8m x 4.63m (15'9 x 15'2)
Room N:	4.9m x 4.63m (16'1 x 15'2)
Room O:	3.5m x 4.63m (11'6 x 15'2)

Upstairs and Downstairs one flight off stage left:

These three rooms are orchestra/chorus locker rooms and are equipped with lockers and only a couple of make up stations per room. They share a common pair of washrooms, but no shower.

Room A:	4.8m x 12.1m (15'9 x 39'5)
Room C:	4.8m x 10.4m (15'9 x 34'2)
Room E:	3.27m x 5.97m (10'9 X 19'7)

Performers Lounge: 8.54m x 10.4m (28' x 34')


Located one level below the stage. Contains a television, sink and commercial refrigerator. Often used for catering and or receptions.

Wardrobe Equipment:

- 1 washer and dryer
- 3 irons
- 2 ironing boards
- 1 commercial steamer

Miscellaneous Stage Equipment:

<u>Music stands:</u>	Stage: 75 Reh. Hall: 75
<u>Black armless chairs:</u>	Stage: 120 Reh. Hall: 120
<u>Conductors stand:</u>	Stage: 2
<u>Stand lights:</u>	Stage: 94 Reh. Hall: 0
<u>Pianos:</u>	2 X 9' N.Y."D" Steinway Grand * 2 X 6' Yamaha Grand C3 * - one normally in the rehearsal hall. (*House tuner only. Pitch A440)
<u>Organ:</u>	4 keyboard electro-pneumatic console can be positioned in any location, onstage or offstage 74 stops, 110 ranks, 6040 pipes
<u>Risers:</u>	4' X 8' Aluminum framed decks - 24 4' X 6' Aluminum framed decks - 6 4' X 4' Aluminum framed decks - 8
<u>Legs for the decks:</u>	8" - 48 16" - 52 24" - 48 32" - 48 40" - 20

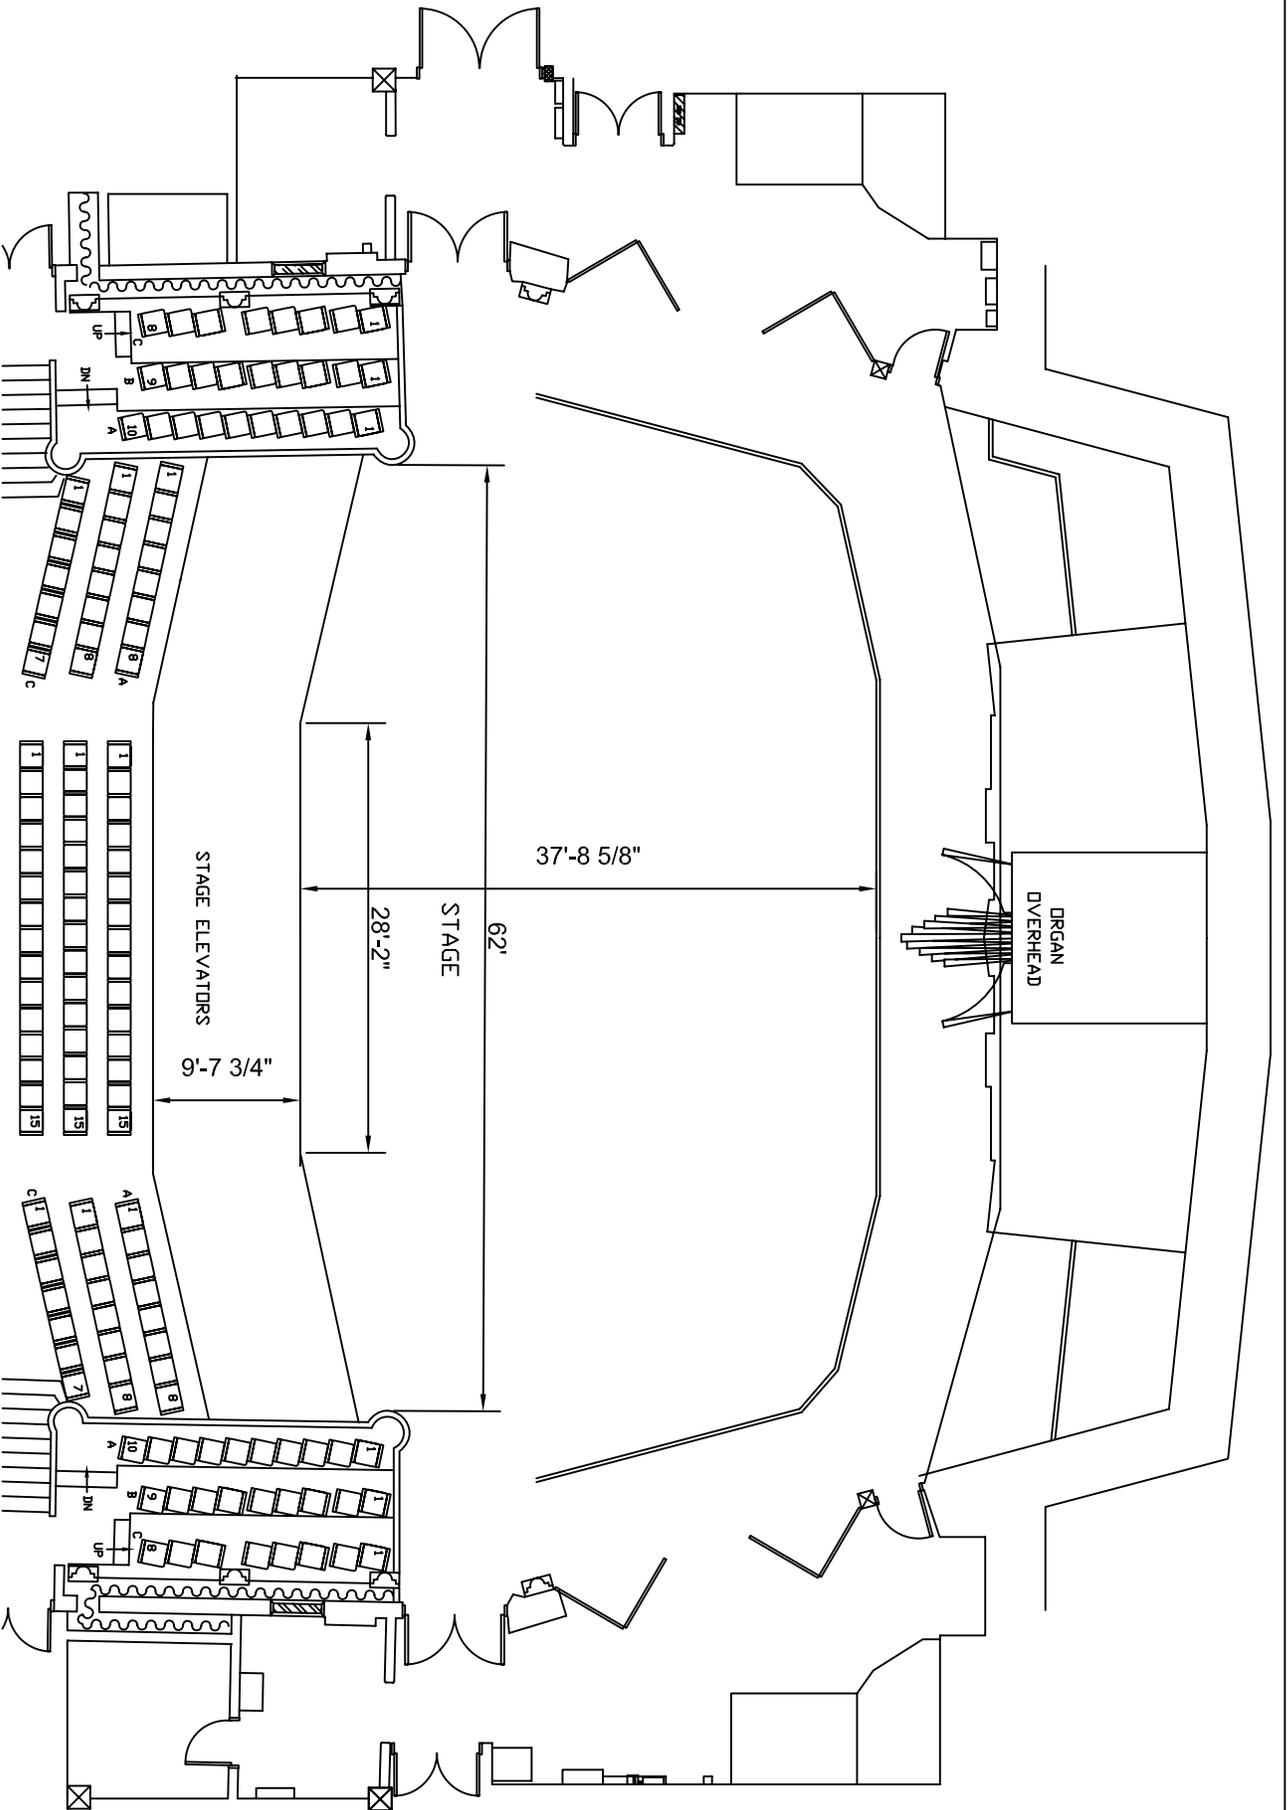

Drawing: **JSCH STAGE**

Drawn By: Lois Stevens

July 28, 2002

SCALE 1 : 150

